



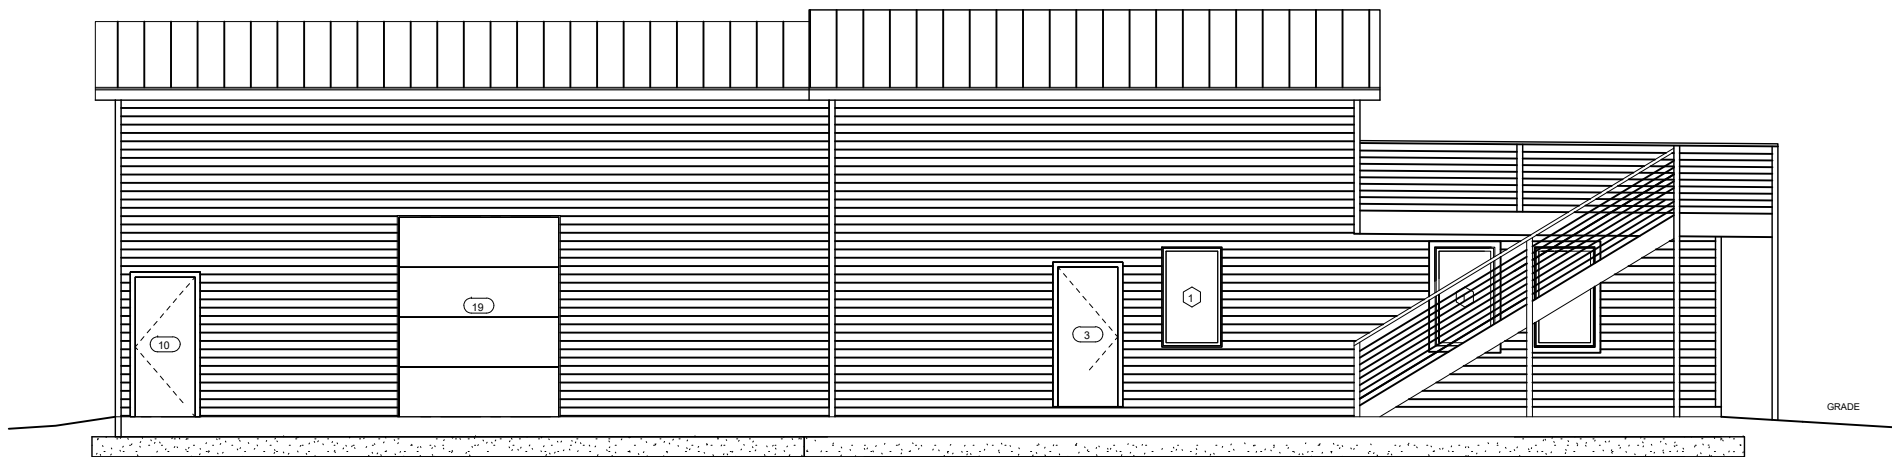

SOUTH ELEVATION

SCALE 1/4"=1'

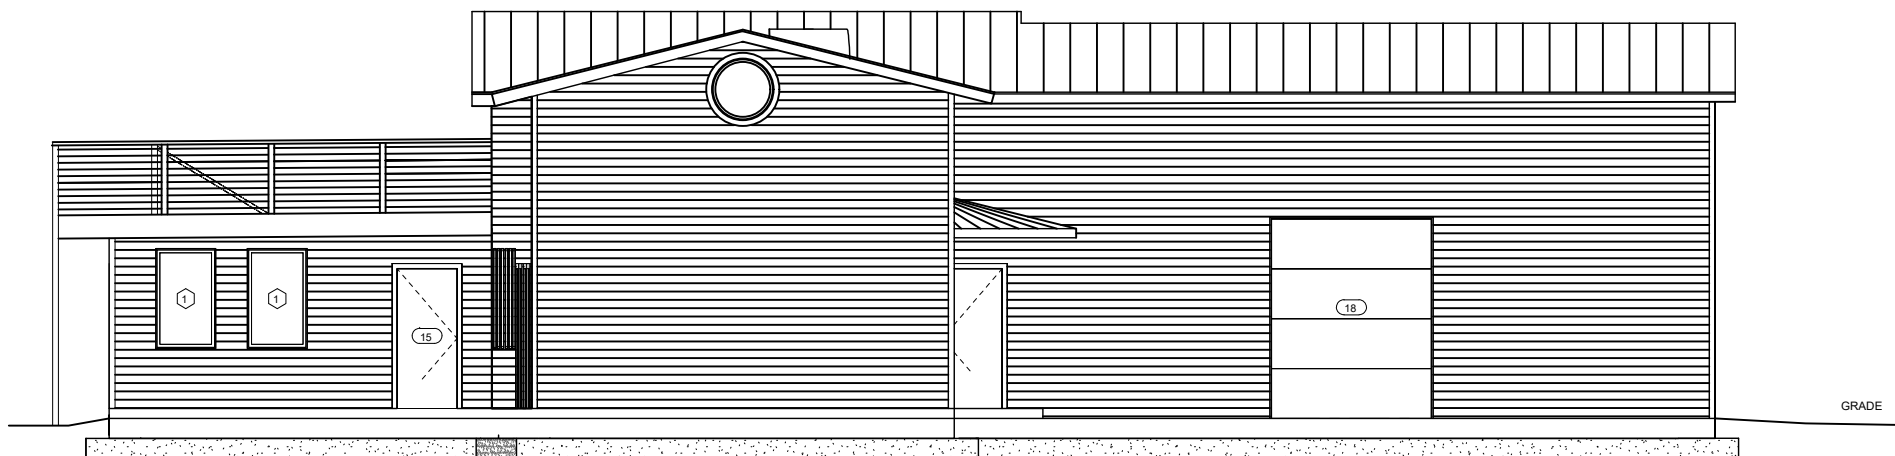

NORTH ELEVATION

SCALE 1/4"=1'